

GÜÇLÜ AYDIN


KOOPERATİFLERİ



DIKICI
MİMARLIK



TİP BLOK PLANI 1/100

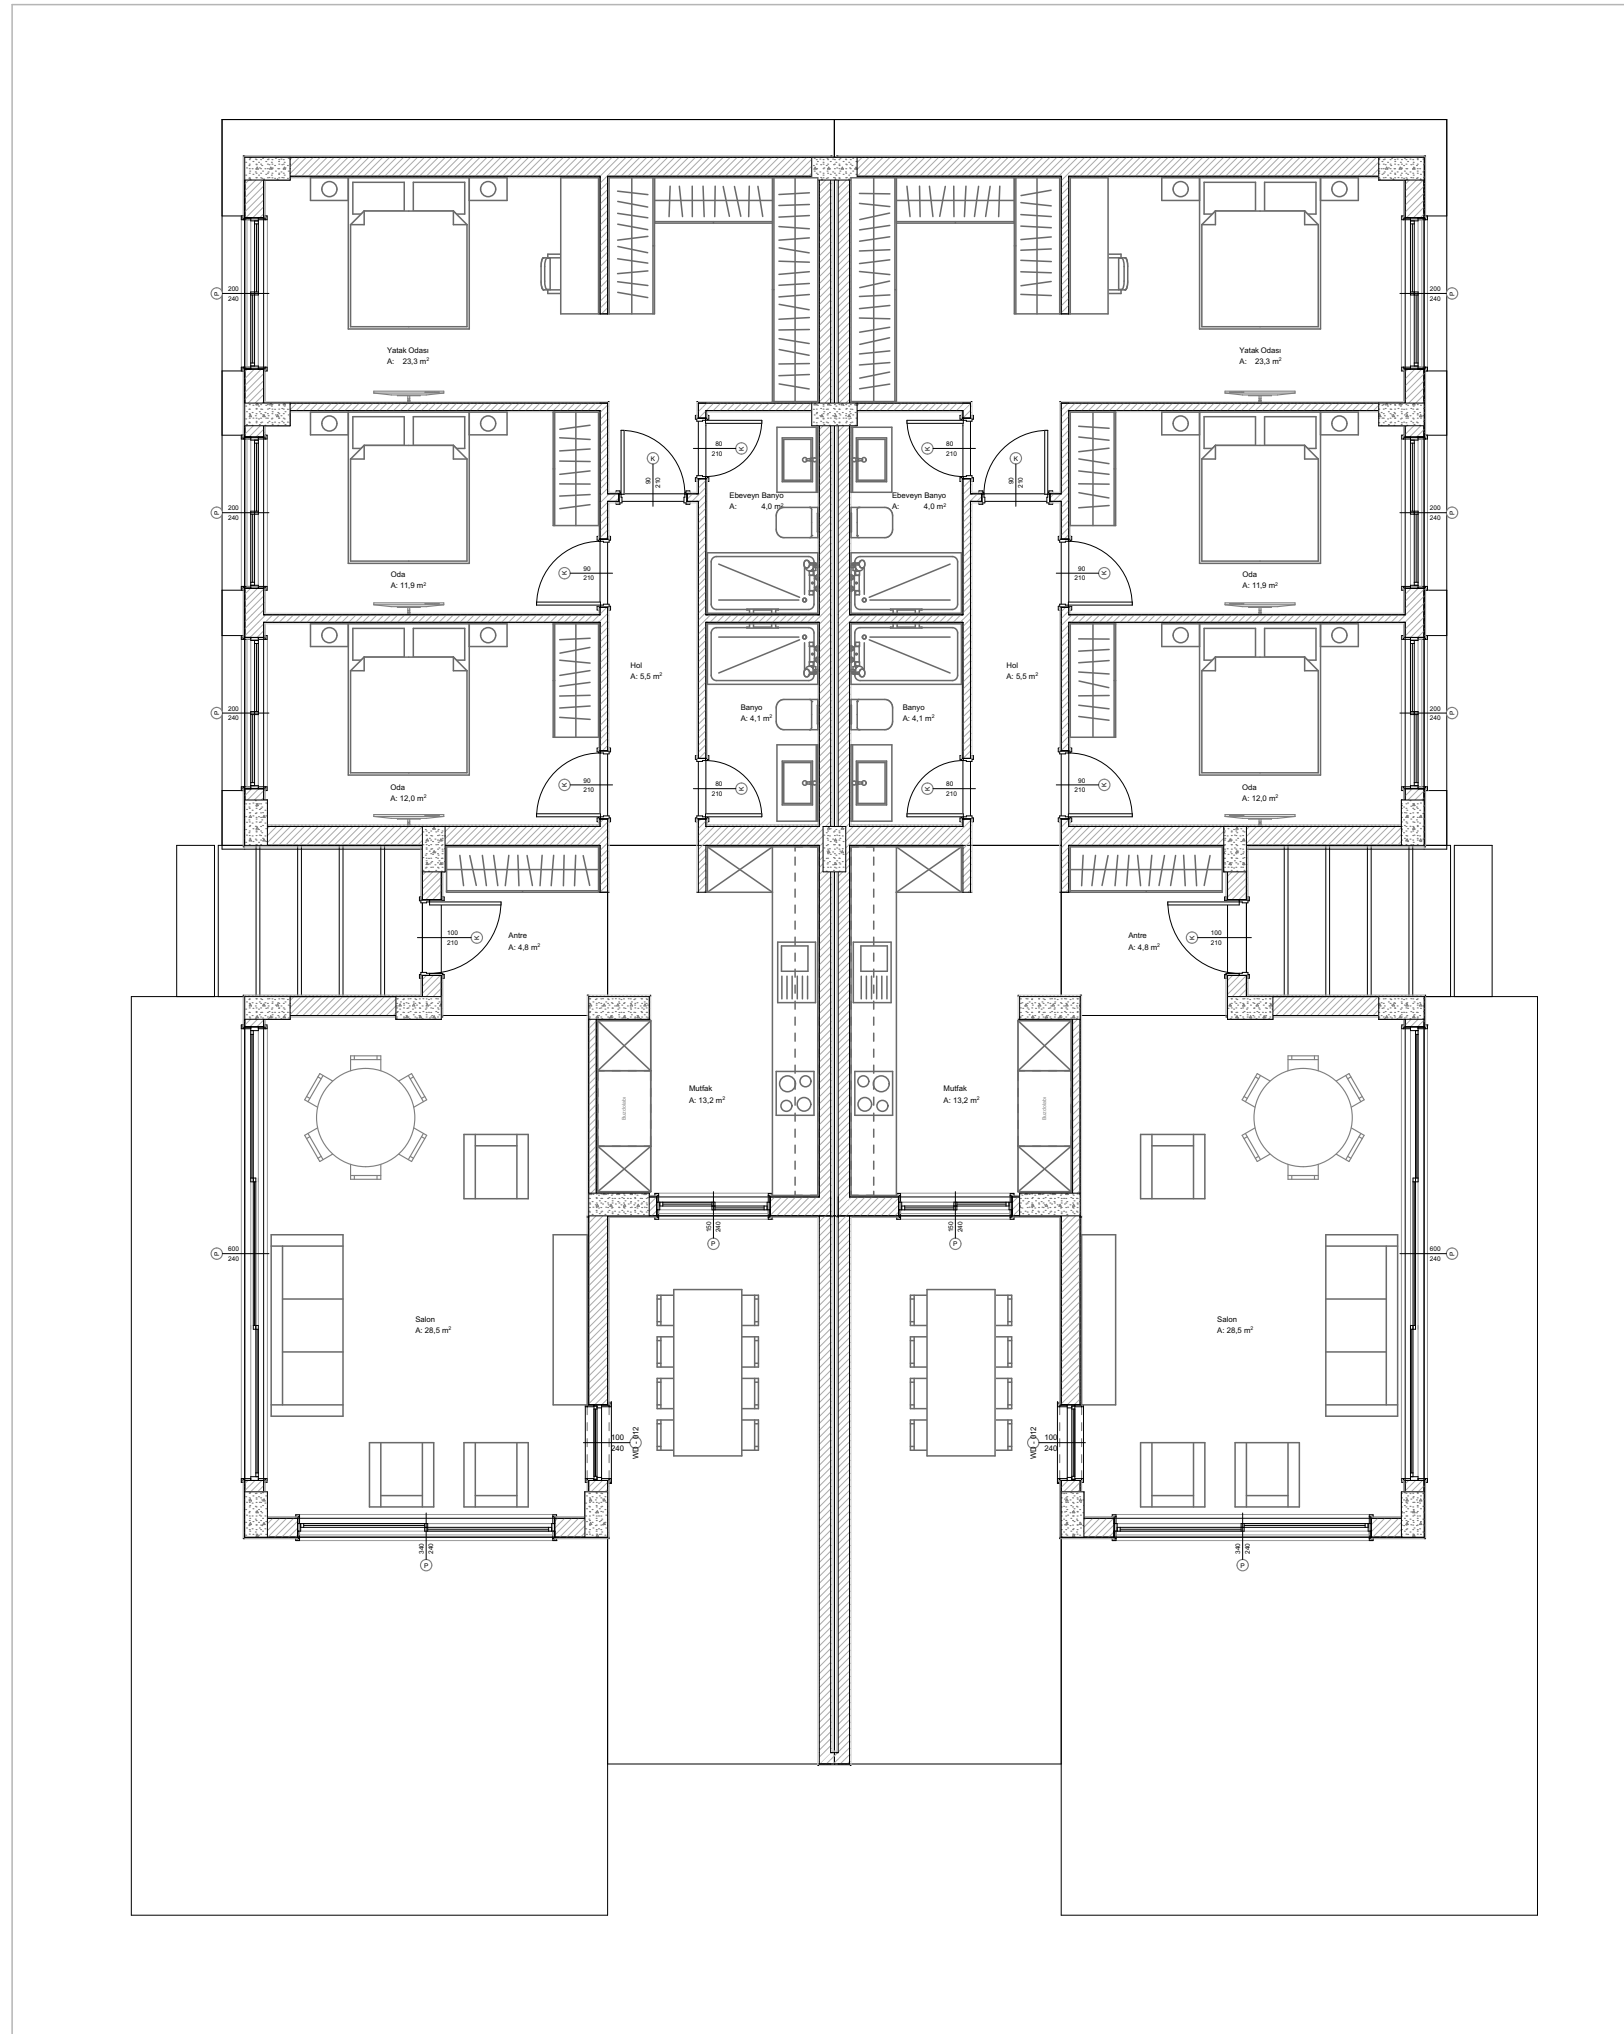

TİP BLOK

BB SAYISI : 2

BB1

Antre: 4.8 m²
Banyo Alan: 4.1 m²
Ebeveyn Banyo Alan: 4.0 m²
Hol Alan: 5.5 m²
Mutfak Alan: 13.2 m²
Oda Alan: 11.9 m²
Oda Alan: 12 m²
Salon Alan: 28.5 m²
Teras Alanı: 24 m²
Yatak Odası Alan: 23.3 m²

Brüt Alan: 124.9 m²

Net Alan: 107.3 m²

BB2

Antre: 4.8 m²
Banyo Alan: 4.1 m²
Ebeveyn Banyo Alan: 4.0 m²
Hol Alan: 5.5 m²
Mutfak Alan: 13.2 m²
Oda Alan: 11.9 m²
Oda Alan: 12 m²
Salon Alan: 28.5 m²
Teras Alanı: 24 m²
Yatak Odası Alan: 23.3 m²

Brüt Alan: 124.9 m²

Net Alan: 107.3 m²

BLOK İNŞAAT ALANI

Toplam Blok İnşaat Alan: 249.8 m²

DEREAĞZI VİLLA PROJESİ



MİMARLIK





D
K
I
C
I
M
I
M
A
R
L
I
K







DIKICI
MİMARLIK





D
K
I
C
MİMARLIK



D
I
K
I
C
I
M
I
M
A
R
L
I
K



D
I
K
I
C
I
M
I
M
A
R
L
I
K





DIKICI
MİMARLIK



DIKICI
MİMARLIK









